


564060mE, 657707mN

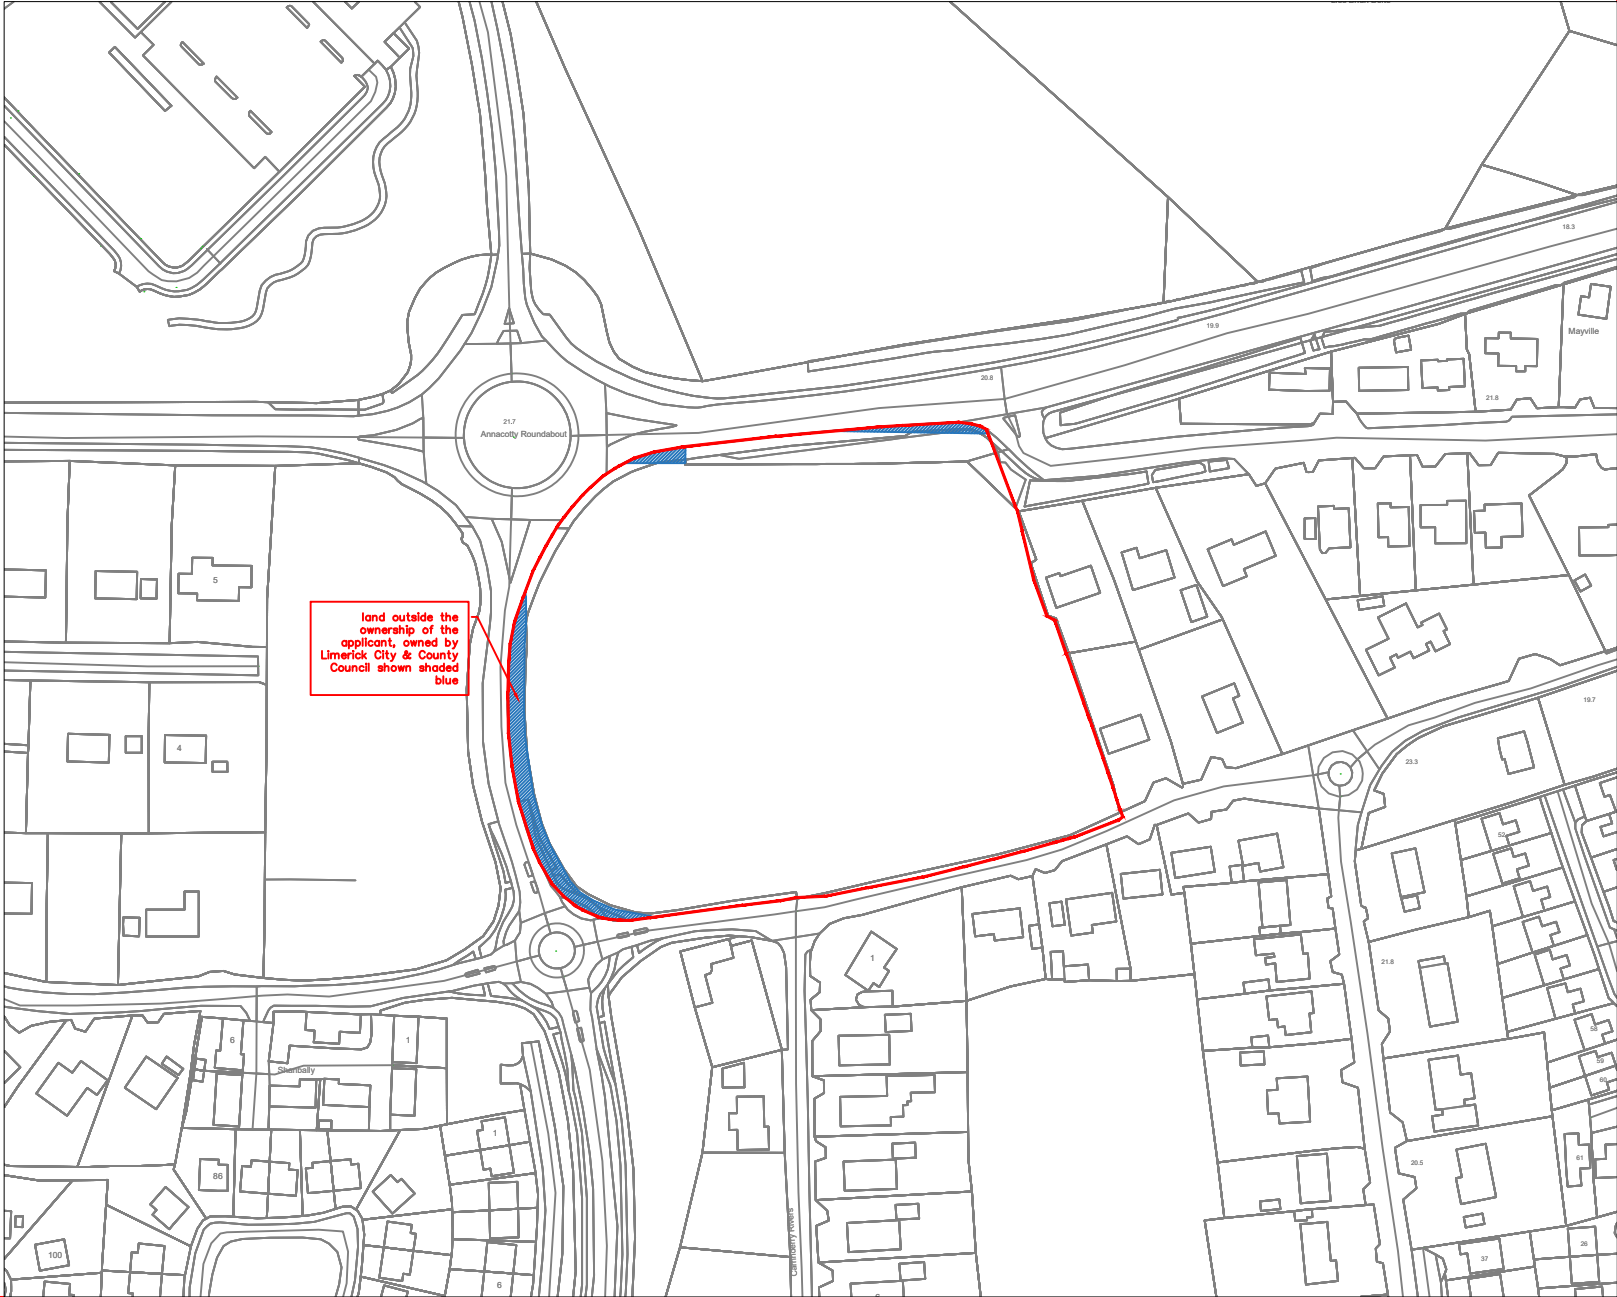

land outside the ownership of the applicant, owned by Limerick City & County Council shown shaded blue


563527mE, 657280mN

# Development Name

ANNACOTTY 137 NO. HOUSING DEV.

**SITE BOUNDARY** ———  
**AREA** 6.36 ACRES or 2.574 HA Approx.

**Description**  
 =====  
 Digital Cartographic Model (DCM)  
**Publisher / Source:**  
 =====  
 Ordnance Survey Ireland (OSI)  
**Data Source / Reference:**  
 =====  
 PRIME2  
**File Format:**  
 =====  
 Autodesk AutoCAD (DWG\_R2013)  
**File Name:**  
 =====  
 v\_50084654\_1.dwg

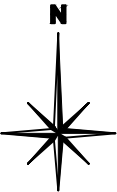

**Clip Extent / Area of Interest (AOI)**  
 =====  
 LLX,LLY= 563521.4133,657278.8599  
 LRX,LRX= 564104.4133,657278.8599  
 ULX,ULY= 563521.4133,657708.8599  
 URX,URY= 564104.4133,657708.8599

**Projection / Spatial Reference:**  
 =====  
 Projection= IRENET95\_Irish\_Transverse\_Mercator  
**Centre Point Coordinates:**  
 =====  
 X,Y= 563812.9133,657493.8599

**Reference Index:**  
 =====  
 Map Series | Map Sheets  
 1:2,500 | 4683-D  
 1:2,500 | 4684-C

**Data Extraction Date:**  
 =====  
 Date= 17-Sep-2019

**Source Data Release:**  
 =====  
 DCLMS Release V1.121.106

**Product Version:**  
 =====  
 Version= 1.3

**License / Copyright:**  
 =====  
 Ordnance Survey Ireland Terms of Use apply.

A4

## REVISIONS

No.	Date	Staff	Description



30 O'Connell St.,  
 Limerick.  
 Mob: 061-468860  
 Email: info@bdb.ie

© Copyright - BDB Consulting Ltd.

Client : REGAL PARK DEVELOPMENT LTD.

Scale: 1:2500

Project : ANNACOTTY

Drawn by : CG Date : 28-0-2020

Drawing number : 19-049-011 Rev: PL0