




TYPICAL SECTION THROUGH PUBLIC PARKING BAY PERMEABLE PAVING
SCALE 1:25

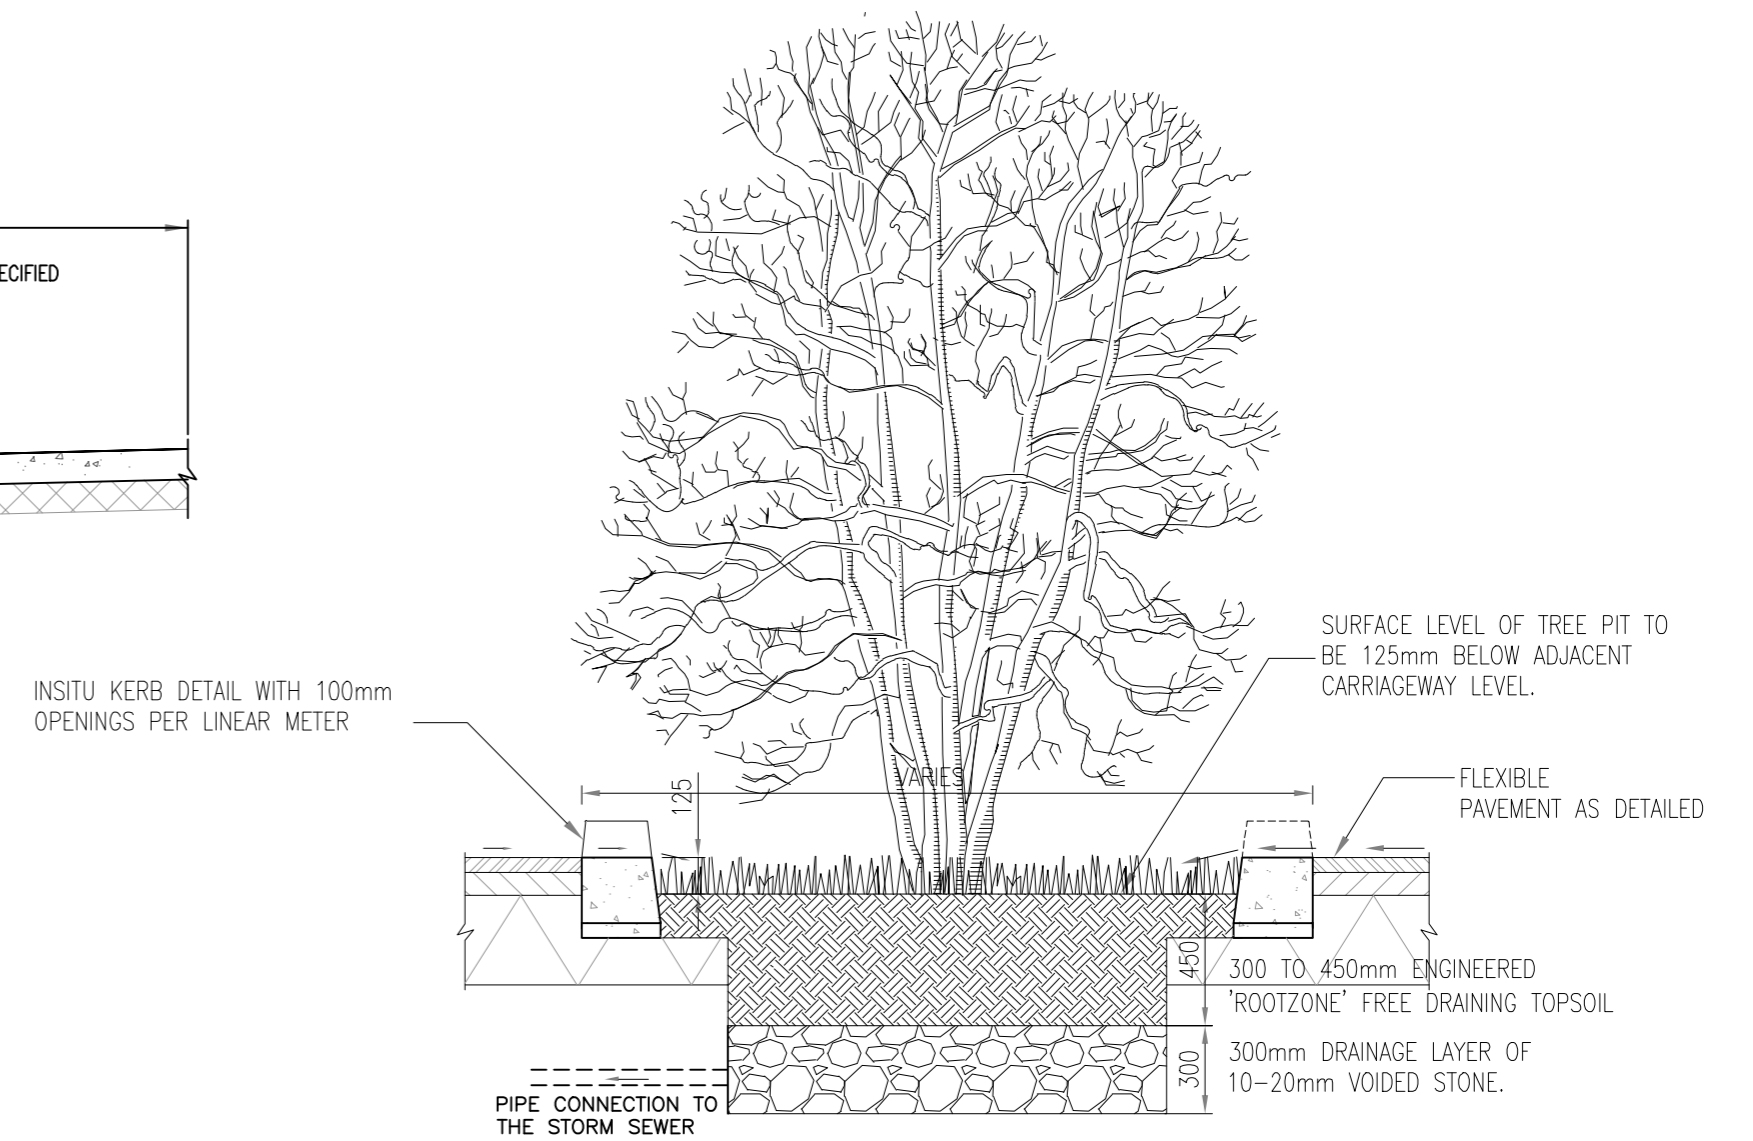

TYPICAL SECTION THROUGH TREE PIT
SCALE 1:25

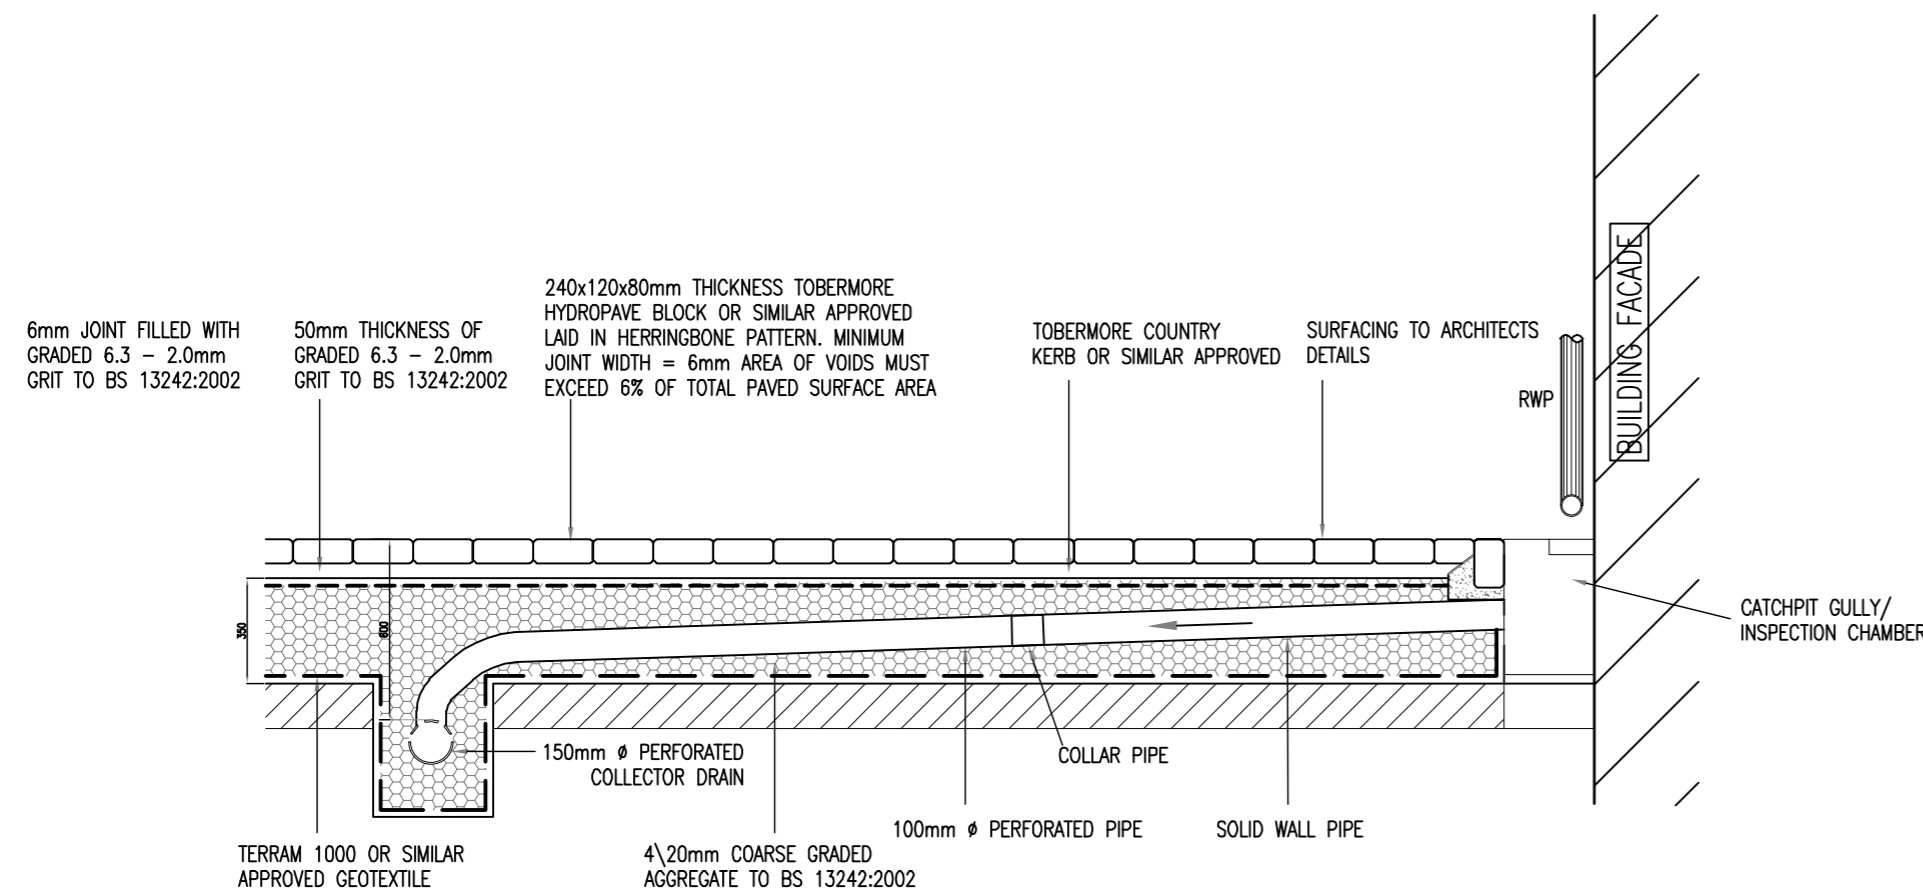

SECTION THROUGH DRIVEWAY & PERMEABLE PAVING
SCALE 1:25

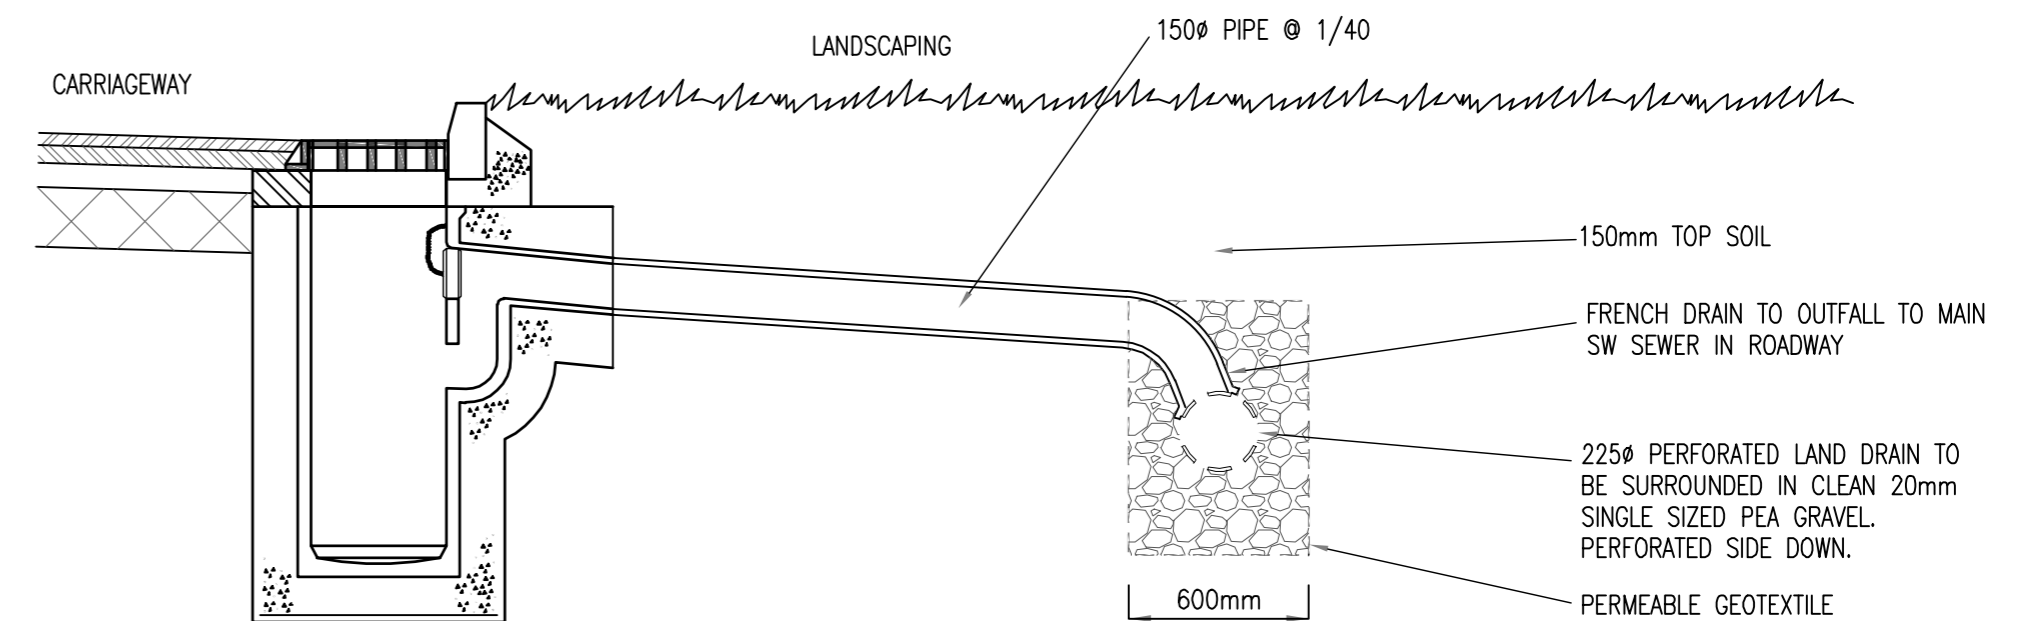

GULLY TO FILTER DRAIN DETAIL UNDER PUBLIC OPEN SPACES
SCALE 1:25

NOTES:
THIS DRAWING AND ANY DESIGN HEREON IS THE COPYRIGHT OF THE BDB CONSULTING LTD. AND MUST NOT BE REPRODUCED WITHOUT THEIR WRITTEN CONSENT.
FIGURED DIMENSIONS ONLY TO BE TAKEN FROM THIS DRAWING. ALL DIMENSIONS TO BE CHECKED ON SITE.
BDB CONSULTING LTD. TO BE INFORMED IMMEDIATELY OF ANY DISCREPANCIES BEFORE WORK PROCEEDS.
THIS DRAWING IS FOR PLANNING PURPOSES ONLY.

Revision Description:	Rev:	By:	Date:

BDB Consulting
© Copyright - BDB Consulting 2018

30 O'Connell St,
Limerick,

TITLE: STANDARD SUDS DETAILS

CLIENT: REGAL PARK DEV. LTD.	PROJECT: ANNACOTTY
Date: 18-09-2019	Drawn By: MB Checked By: POB
Scale: AS SHOWN	Drawing Number: 19-049-008
	Rev: PL0

A2