


Legend

- PLANNING BOUNDARY
- ROAD GULLY LOCATION
- FINISHED FLOOR LEVEL (FFL)
- DRIVEWAY GRADIENT

REFER TO STANDARD DETAILS DRAWING FOR ROAD CONSTRUCTION BUILD UP.

21.7
Annacotty Roundabout

SITE AREA OUTLINED IN RED:
2.574 HA
6.36 ACRE

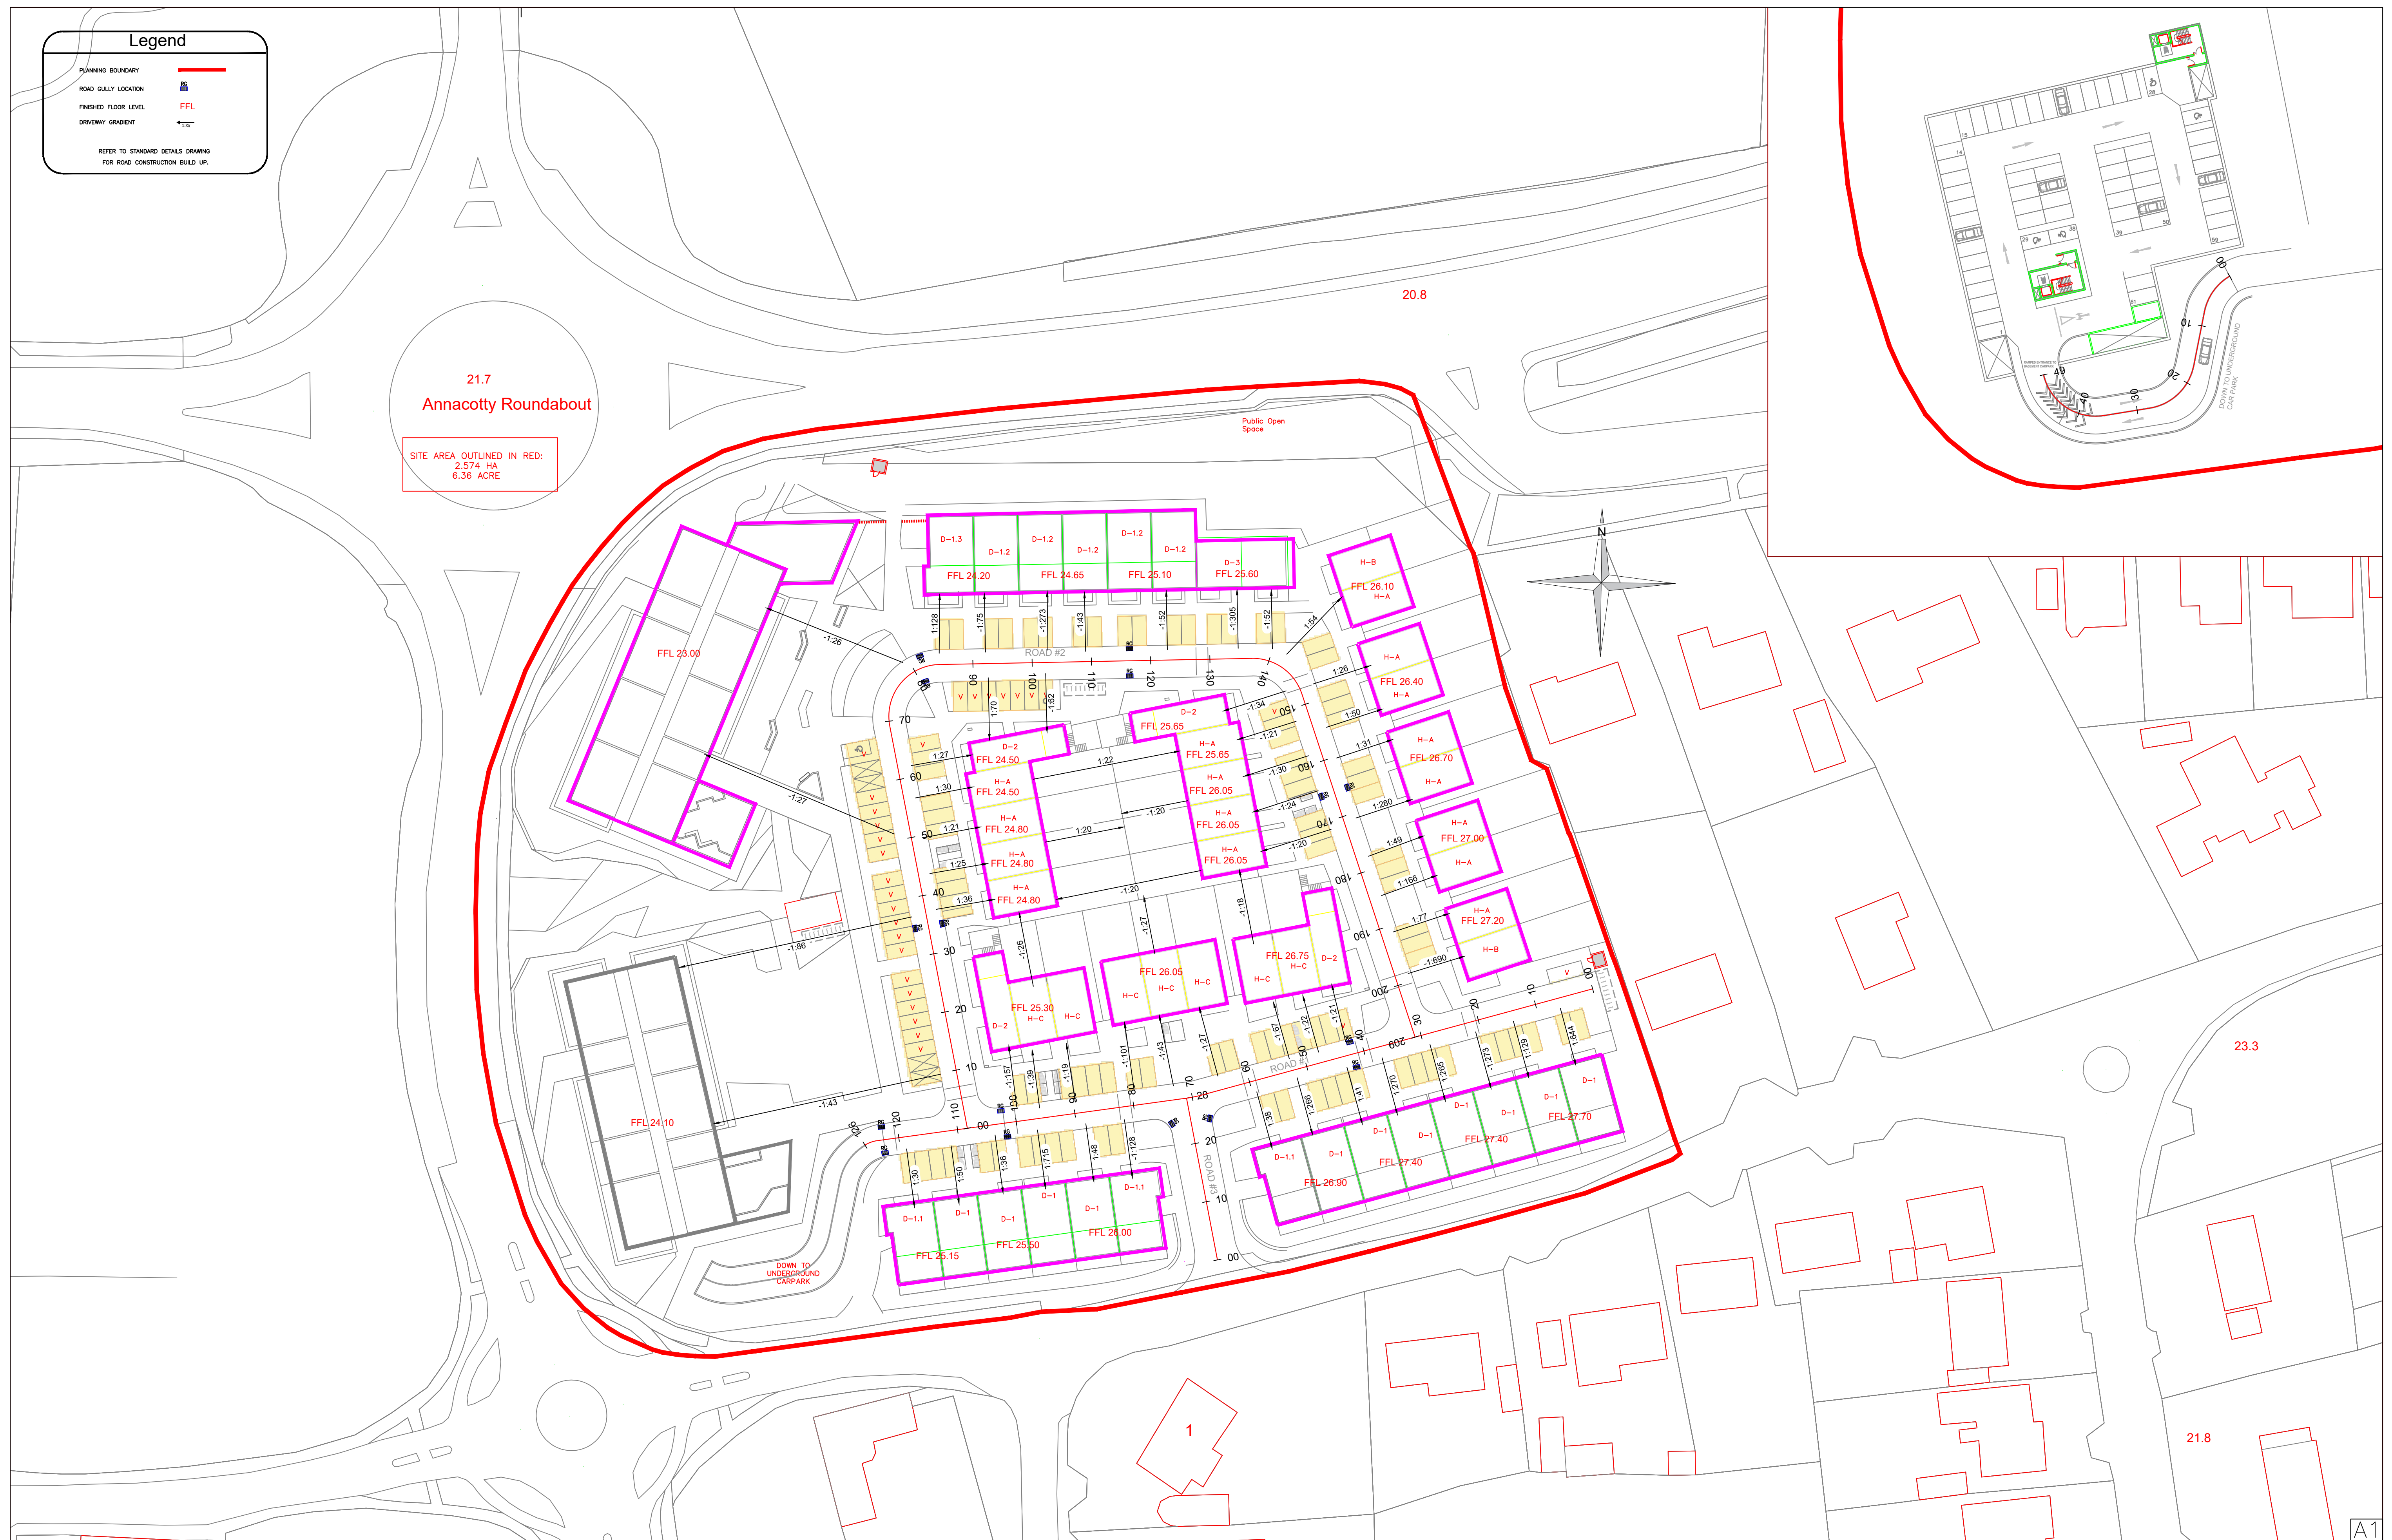

NOTES:
THIS DRAWING AND ANY DESIGN HEREON IS THE COPYRIGHT OF THE BDB CONSULTING LTD. AND MUST NOT BE REPRODUCED WITHOUT THEIR WRITTEN CONSENT.
FIGURED DIMENSIONS ONLY TO BE TAKEN FROM THIS DRAWING. ALL DIMENSIONS TO BE CHECKED ON SITE.
BDB CONSULTING LTD. TO BE INFORMED IMMEDIATELY OF ANY DISCREPANCIES BEFORE WORK PROCEEDS.
THIS DRAWING IS FOR PLANNING PURPOSES ONLY.

Revision Description:	Rev.	By:	Date:

19-049 BDB Consulting

30 O'Connell Street, Limerick.
(t) +353 61 468860
(e) info@bdb.ie

TITLE: ROADS LAYOUT

CLIENT: REGAL PARK DEV. LTD. PROJECT: ANNACOTTY APT. & HOUSES

Date: 27-02-2020 Drawn By: MB Checked By: POB

Scale: 1:500 19-049-001

A1